


BASEMENT
FLOOR PLAN

BRICKYARD
SAN DIEGO, CALIFORNIA

A2.1

10-10-94
1/8" = 1'-0"
C.R. PAUL
1118
11/20/21

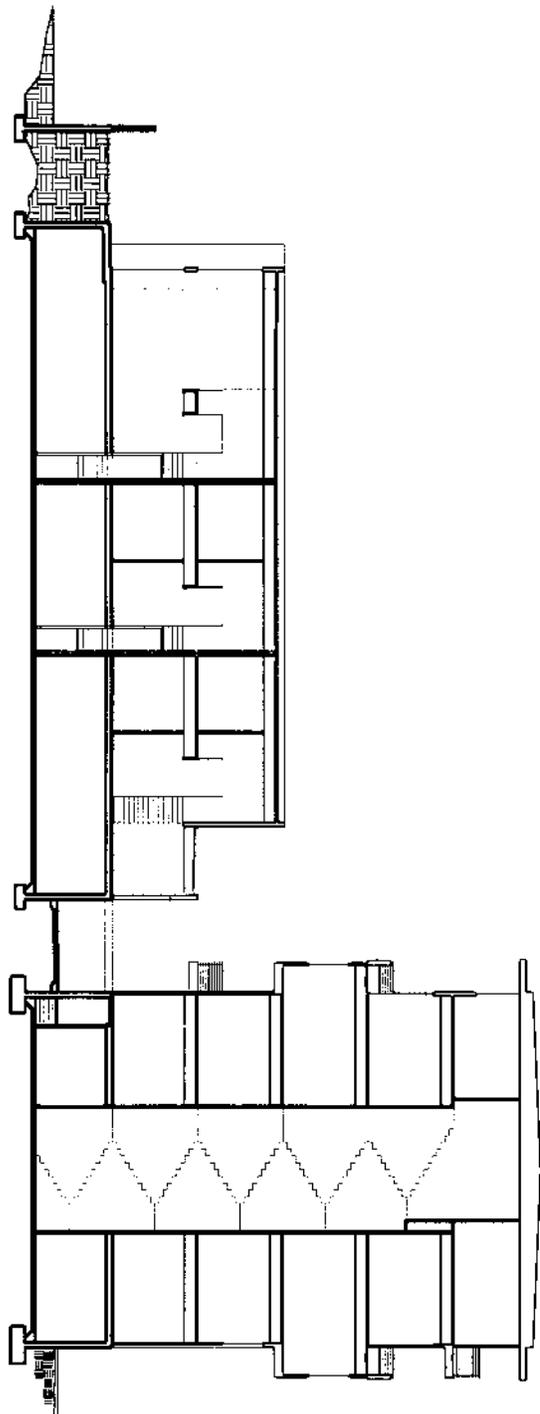

AS1
 DATE 10-10-84
 SCALE 1/8" = 1'-0"
 DRAWN C.F.
 CHECK M. 1118
 DATE 11/28/84

BUILDING SECTION




JWDA
 James W. Deane Architect
 6046 Francis Avenue
 San Diego, California 92121-1888
 Phone (619) 699-8777 Fax (619) 597-8640

All work shown, drawings and specifications are prepared by the architect and are subject to the approval of the building department. The architect is not responsible for the construction of the work shown on these drawings. The architect is not responsible for the construction of the work shown on these drawings.

BRICKYARD
SAN DIEGO, CALIFORNIA

SHEET NO. 1118

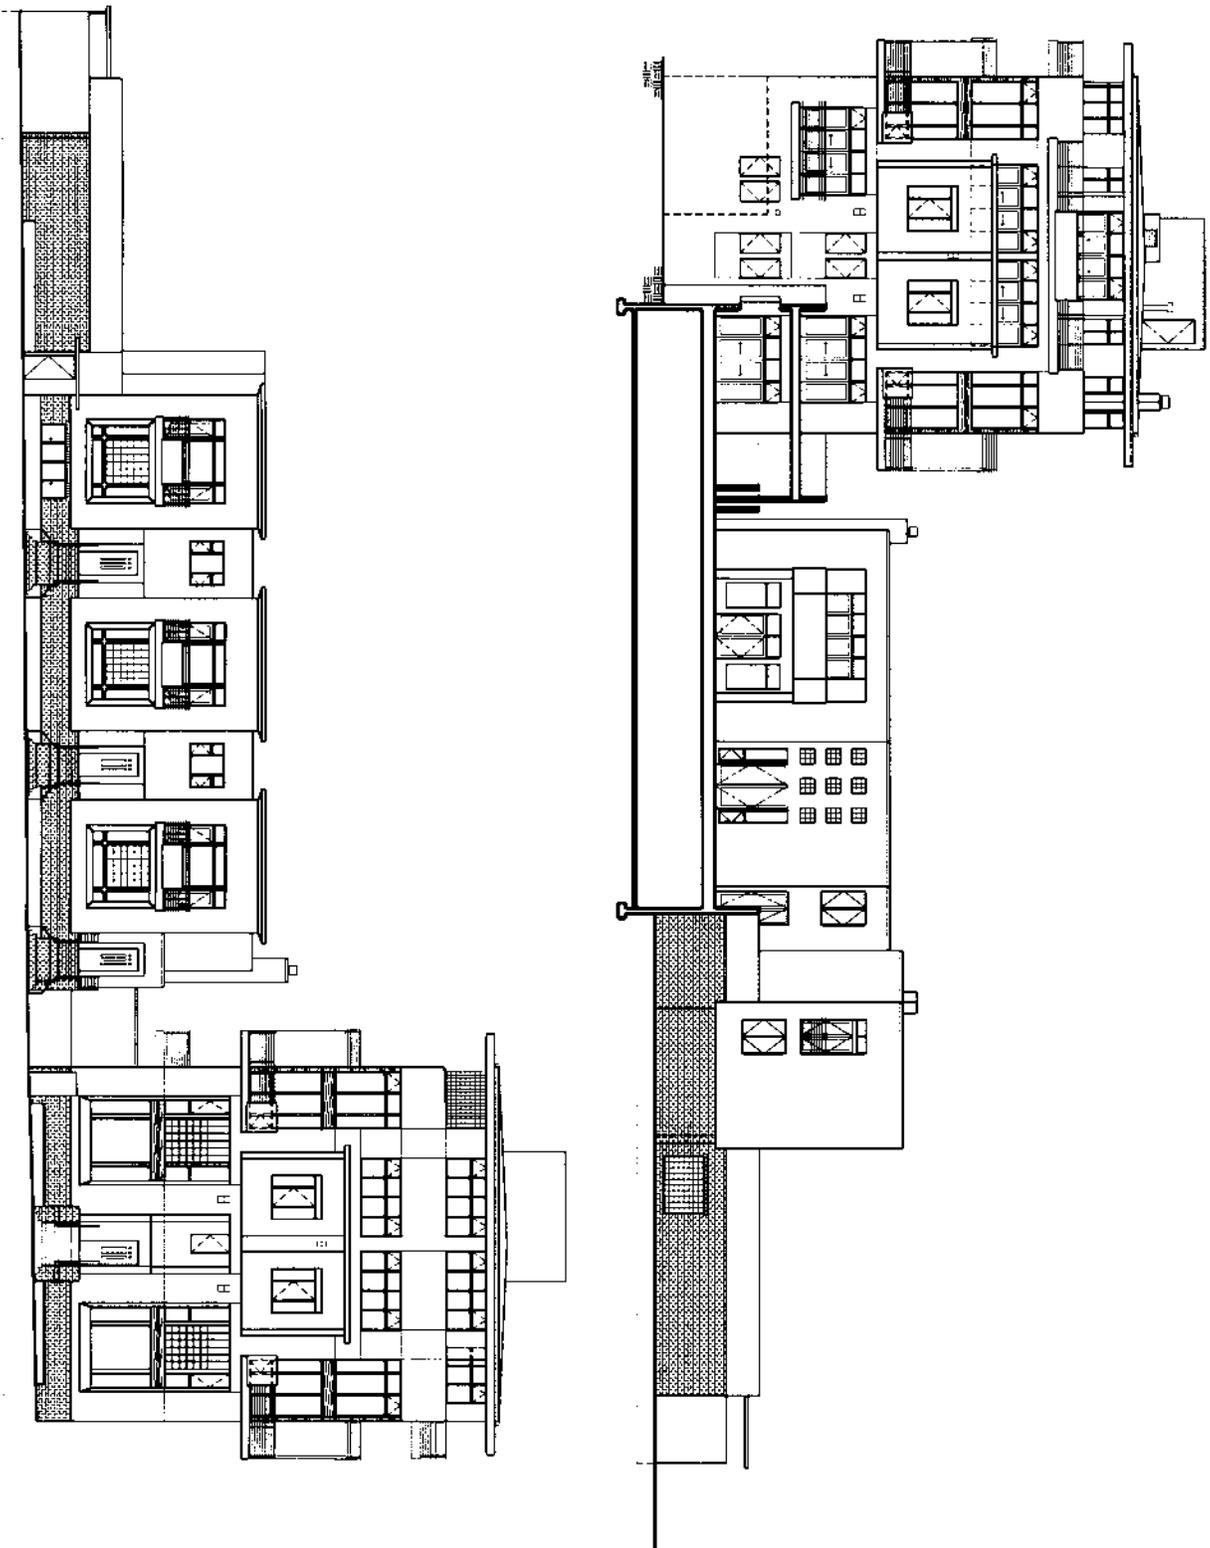

A4.1

EAST AND WEST ELEVATIONS




JWDA
 Joseph Wang Design Associates
 2000 Camino del Rio South
 San Diego, California 92108-1948
 Phone (619) 596-5771 Fax (619) 591-0642

These drawings are the property of Joseph Wang Design Associates, Inc. and are to be used only for the project and site specifically identified hereon. No part of these drawings may be reproduced, stored in a retrieval system, or transmitted in any form or by any means, electronic, mechanical, photocopying, recording, or by any information storage and retrieval system, without the prior written permission of Joseph Wang Design Associates, Inc. The user of these drawings shall be deemed to have accepted the terms and conditions of this agreement.

**BRICKYARD
 SAN DIEGO, CALIFORNIA**


DATE: 10-10-04
 SCALE: 1/8" = 1'-0"
 DRAWN: CWF, RAK
 CHECK: JWB
 SHEET: 11154-1

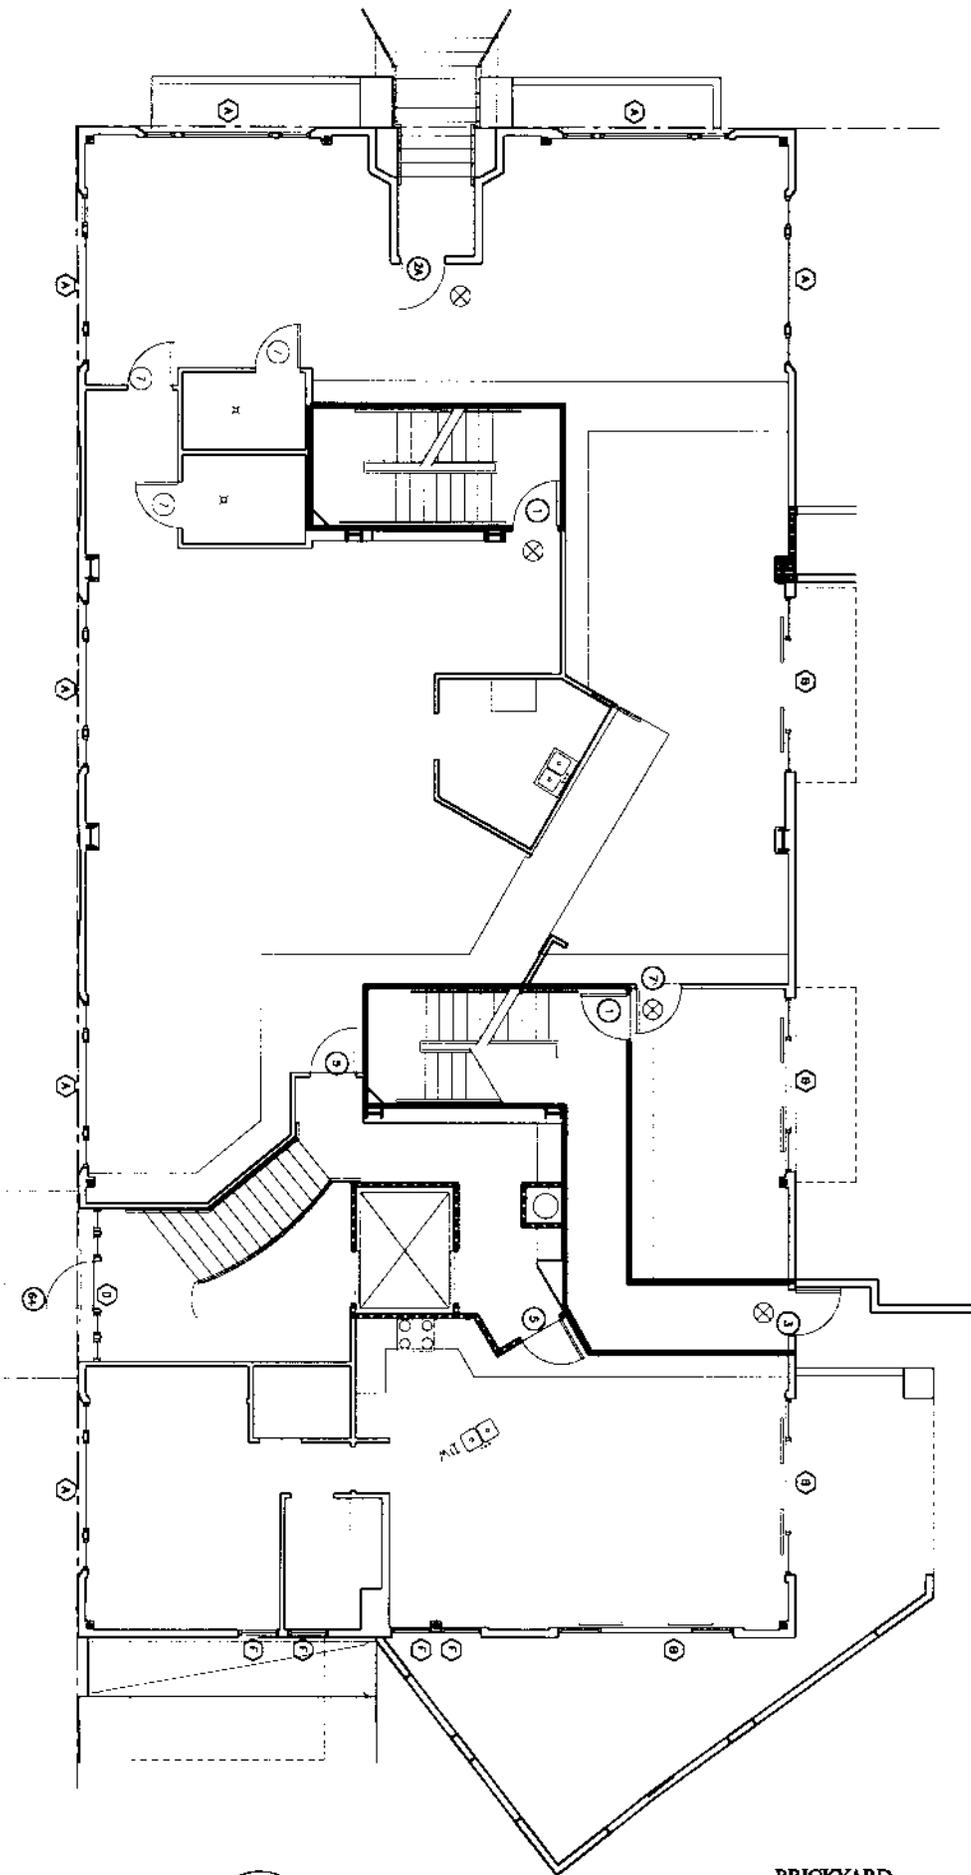

TOWER PLAN
FIRST FLOOR




BRICKYARD
SAN DIEGO, CALIFORNIA

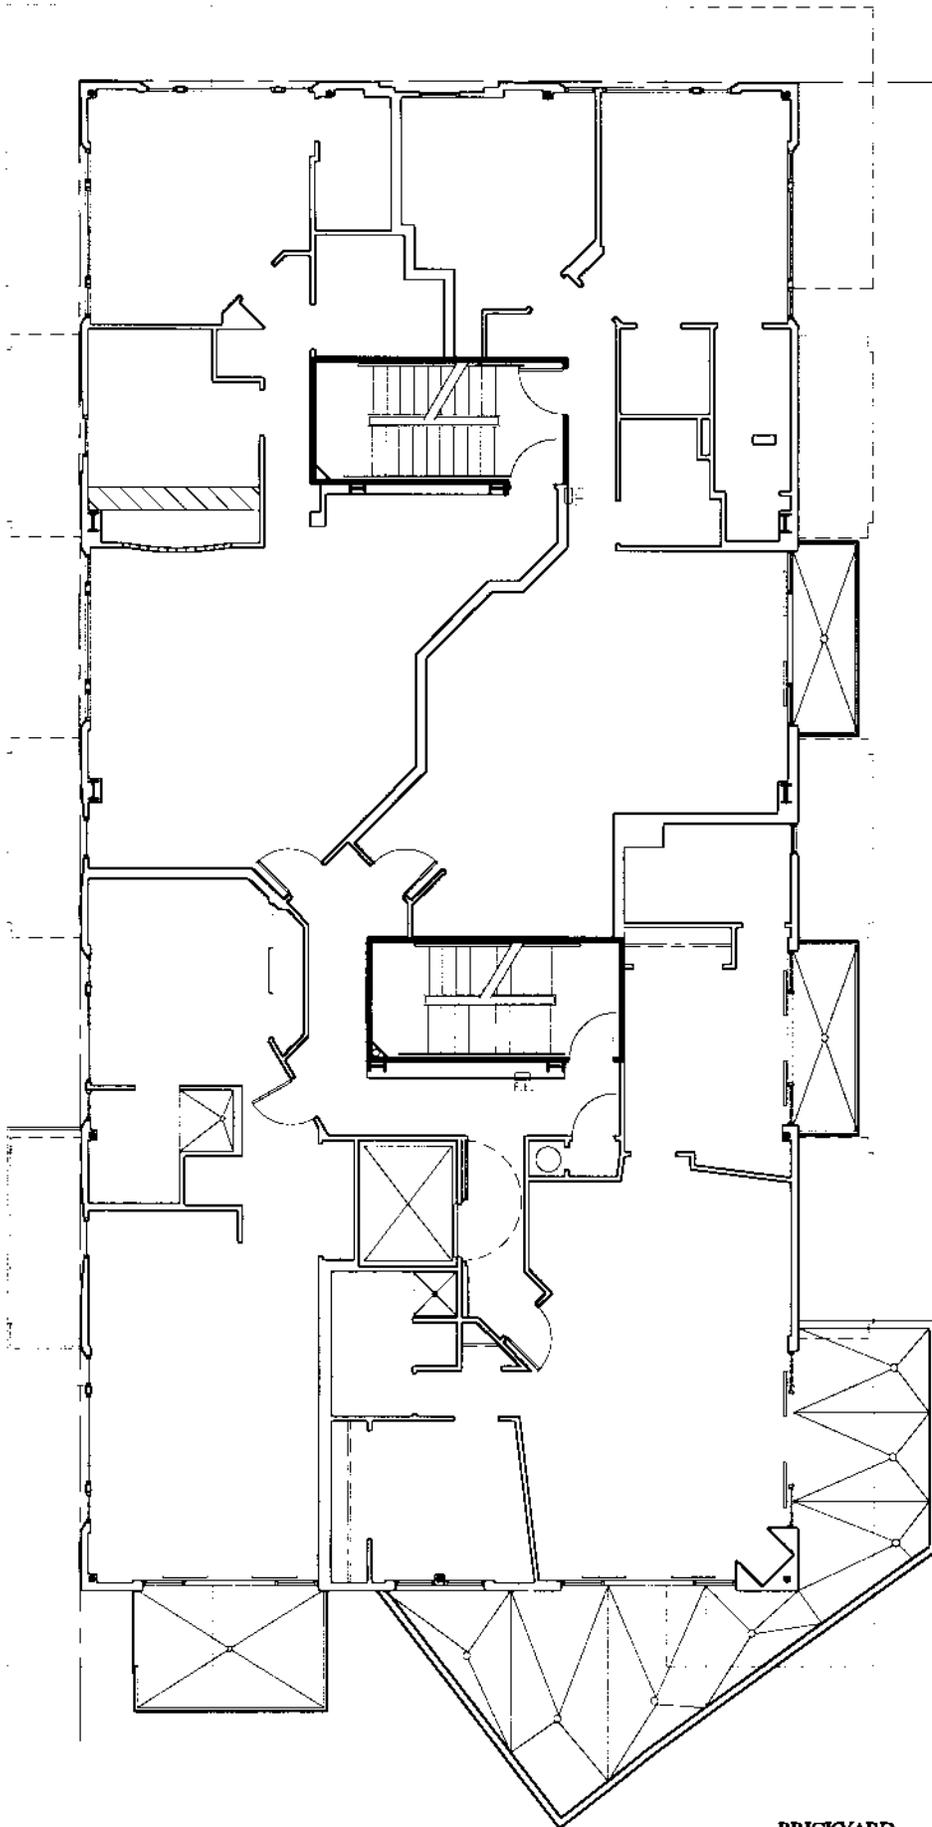

TOWER PLAN
SECOND FLOOR

BRICKYARD
SAN DIEGO, CALIFORNIA

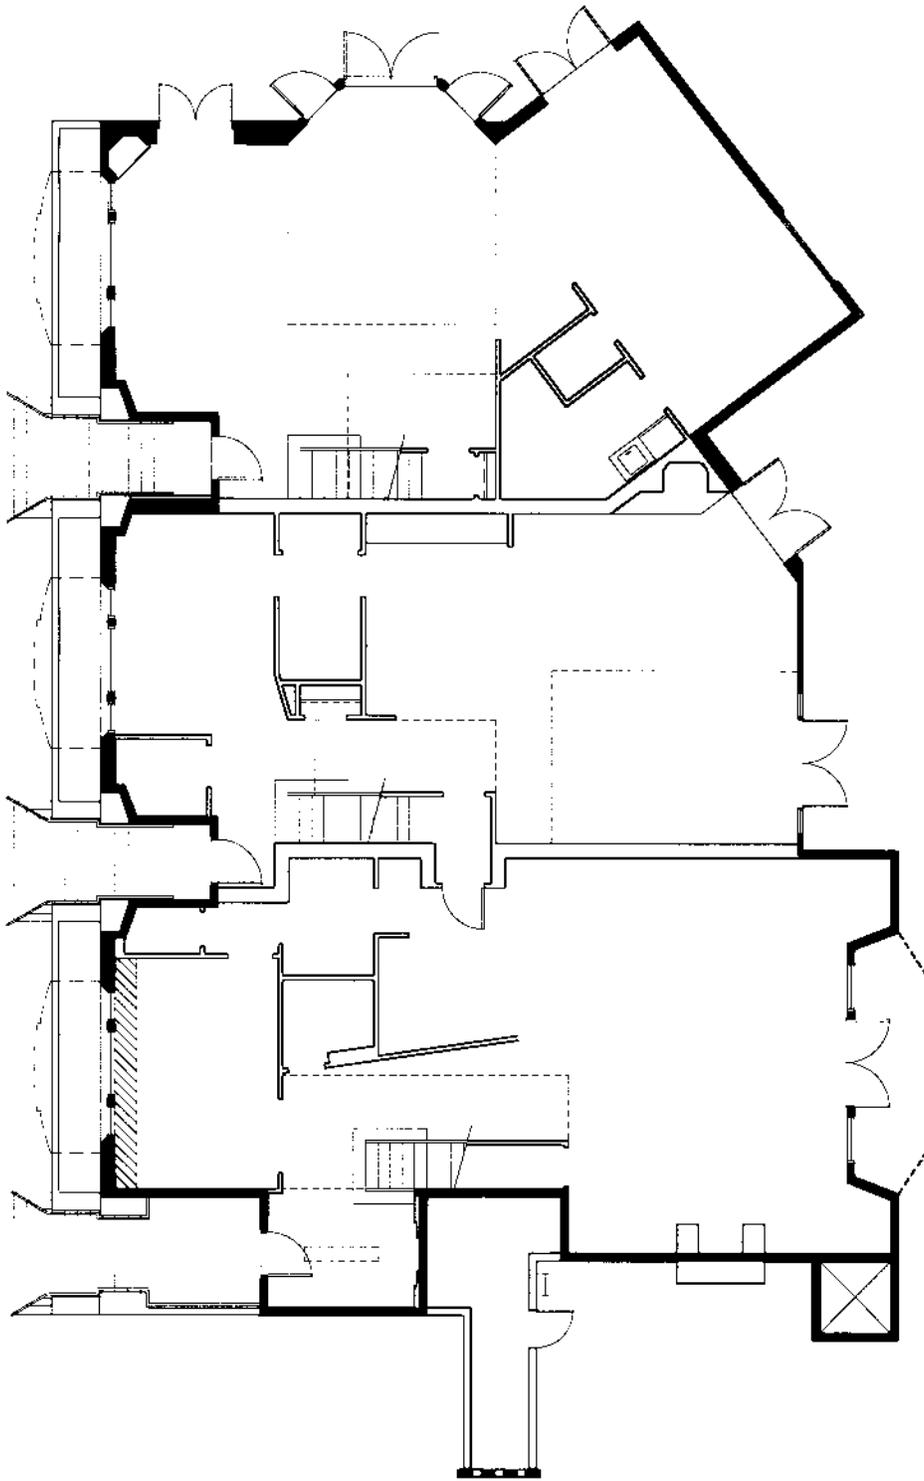

A37


ROWHOUSE PLAN
FIRST FLOOR

JWDA

Joseph Wong Design Associates
3884 Pacific Avenue
San Diego, California 92103-1408
Phone (619) 594-8777 Fax (619) 597-0942

BRICKYARD
SAN DIEGO, CALIFORNIA

THIS DOCUMENT IS THE PROPERTY OF JOSEPH WONG DESIGN ASSOCIATES. IT IS TO BE USED ONLY FOR THE PROJECT AND SITE SPECIFICALLY IDENTIFIED HEREON. IT IS NOT TO BE REPRODUCED, COPIED, EITHER WHOLLY OR IN PART, OR TRANSMITTED IN ANY FORM OR BY ANY MEANS, ELECTRONIC OR MECHANICAL, INCLUDING PHOTOCOPYING, RECORDING, OR BY ANY INFORMATION STORAGE AND RETRIEVAL SYSTEM, WITHOUT THE WRITTEN PERMISSION OF JOSEPH WONG DESIGN ASSOCIATES. ANY UNAUTHORIZED REPRODUCTION OR TRANSMISSION IS STRICTLY PROHIBITED AND WILL BE SUBJECT TO LEGAL ACTION.

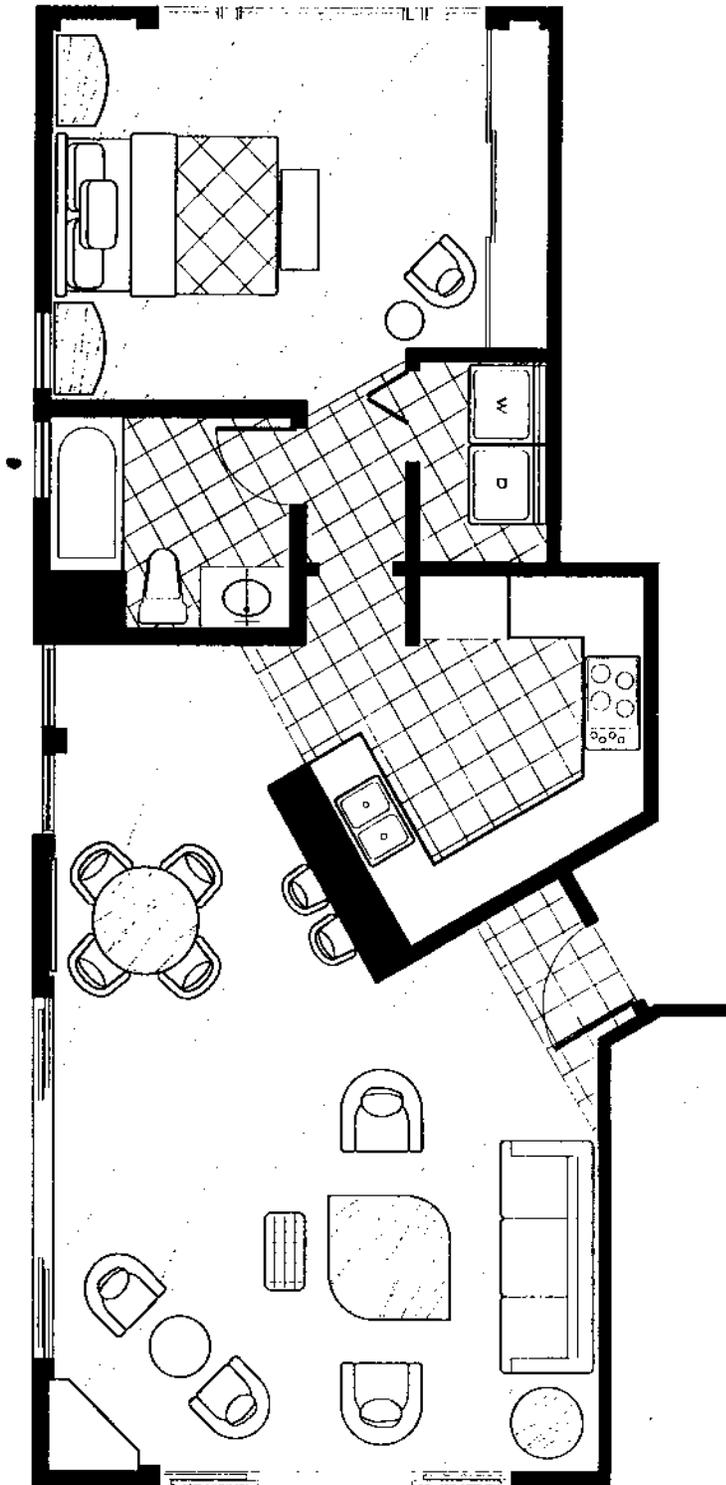

The Brickyard
 611 1/2 Street
 Unit 123


Date	12/20/93
Job #	123
Scale	1/4" = 1'-0"
Drawn By	Richard T.

1.0

THE BRICKYARD




Arthur Porras, A.S.I.D.
 and Associates
 8885 NEARBY VILLA ROAD
 SUITE 101
 SAN DIEGO, CA 92176
 (619) 451-2228

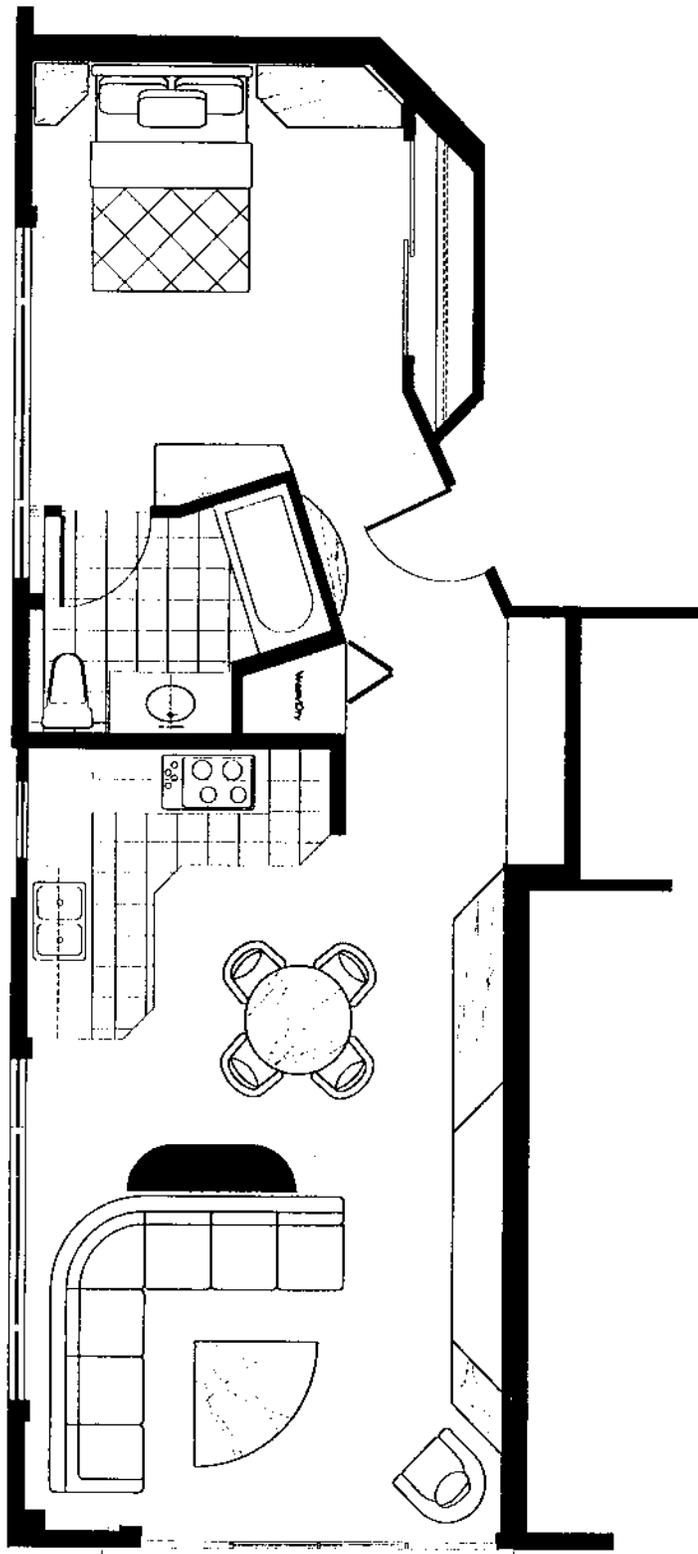

Project Name	11/14/95
Date	11/14/95
Rev. #	1
Drawn By	11/14/95
Checked By	11/14/95

Scale: 1/8" = 1'-0"

UNIT 223

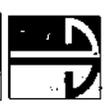

Arthur Porras, A.S.I.D.
and Associates
5655 HEARNY VILLA ROAD
SUITE 101
SAN DIEGO, CA 92120
TEL: 619 594-8888 FAX: 619 594-8884

