

16824


# UNION VICTORIAN HOUSE CONDOMINIUM PLAN

BLOCK 33  
MIDDLETOWN

10

**LEGEND:**

● INDICATES FOUND 3/4" IRON PIPE  
L.S. 7194, EXCEPT AS NOTED.

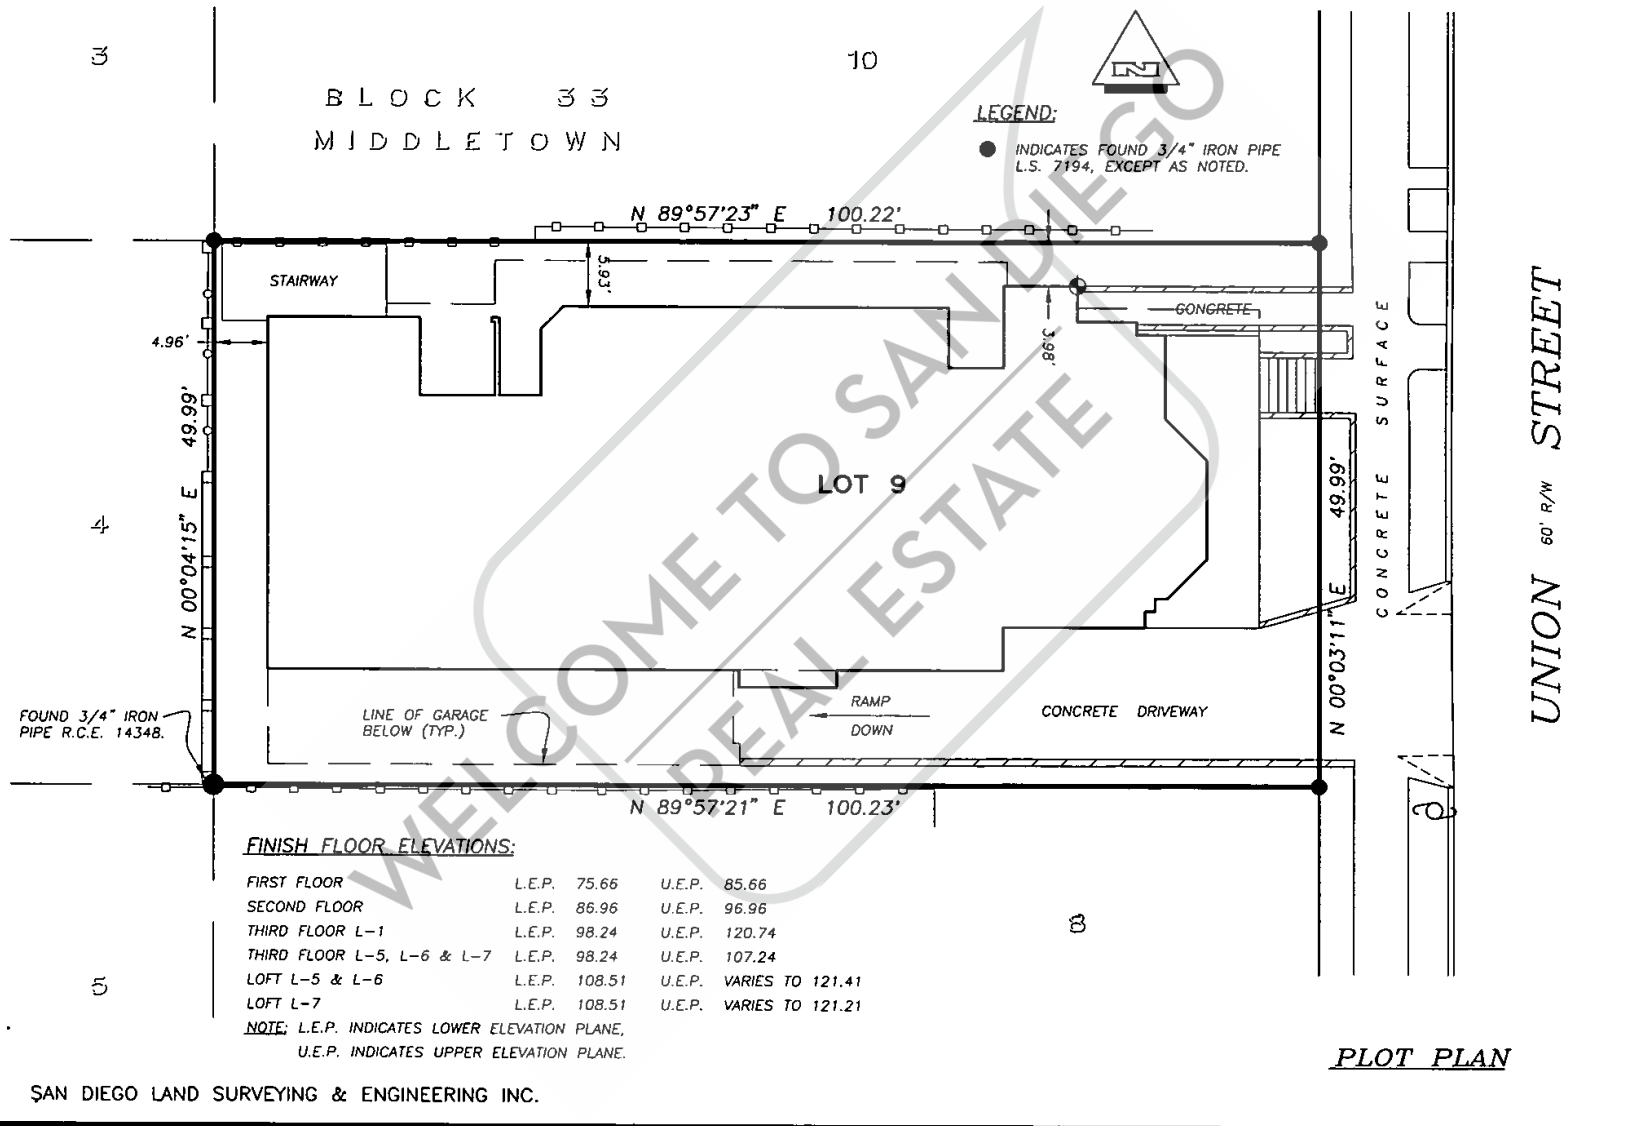

**FINISH FLOOR ELEVATIONS:**

FIRST FLOOR	L.E.P. 75.66	U.E.P. 85.66
SECOND FLOOR	L.E.P. 86.96	U.E.P. 96.96
THIRD FLOOR L-1	L.E.P. 98.24	U.E.P. 120.74
THIRD FLOOR L-5, L-6 & L-7	L.E.P. 98.24	U.E.P. 107.24
LOFT L-5 & L-6	L.E.P. 108.51	U.E.P. VARIES TO 121.41
LOFT L-7	L.E.P. 108.51	U.E.P. VARIES TO 121.21

**NOTE:** L.E.P. INDICATES LOWER ELEVATION PLANE,  
U.E.P. INDICATES UPPER ELEVATION PLANE.


SAN DIEGO LAND SURVEYING & ENGINEERING INC.

**PLOT PLAN**

SHEET 3 OF 9 SHEETS

16825

# UNION VICTORIAN HOUSE CONDOMINIUM PLAN

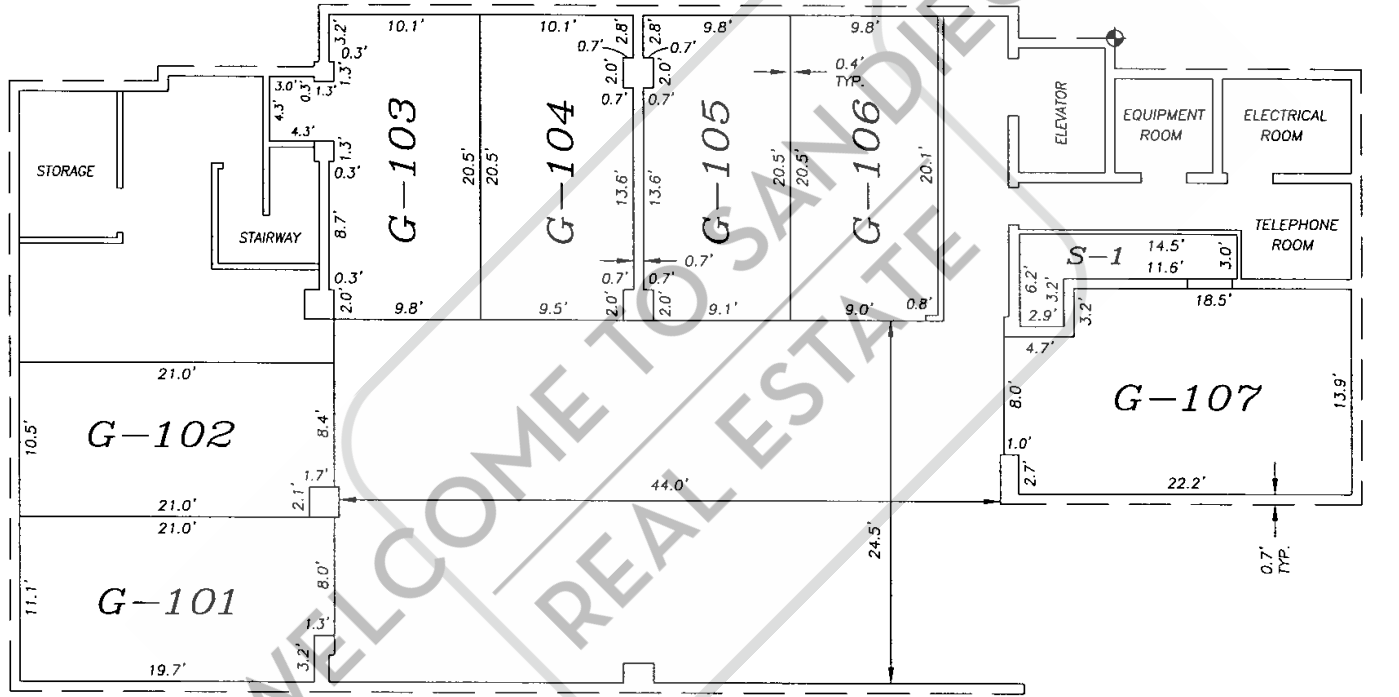


GARAGE PLAN

SAN DIEGO LAND SURVEYING & ENGINEERING INC.

SHEET 4 OF 9 SHEETS

16826

# UNION VICTORIAN HOUSE CONDOMINIUM PLAN

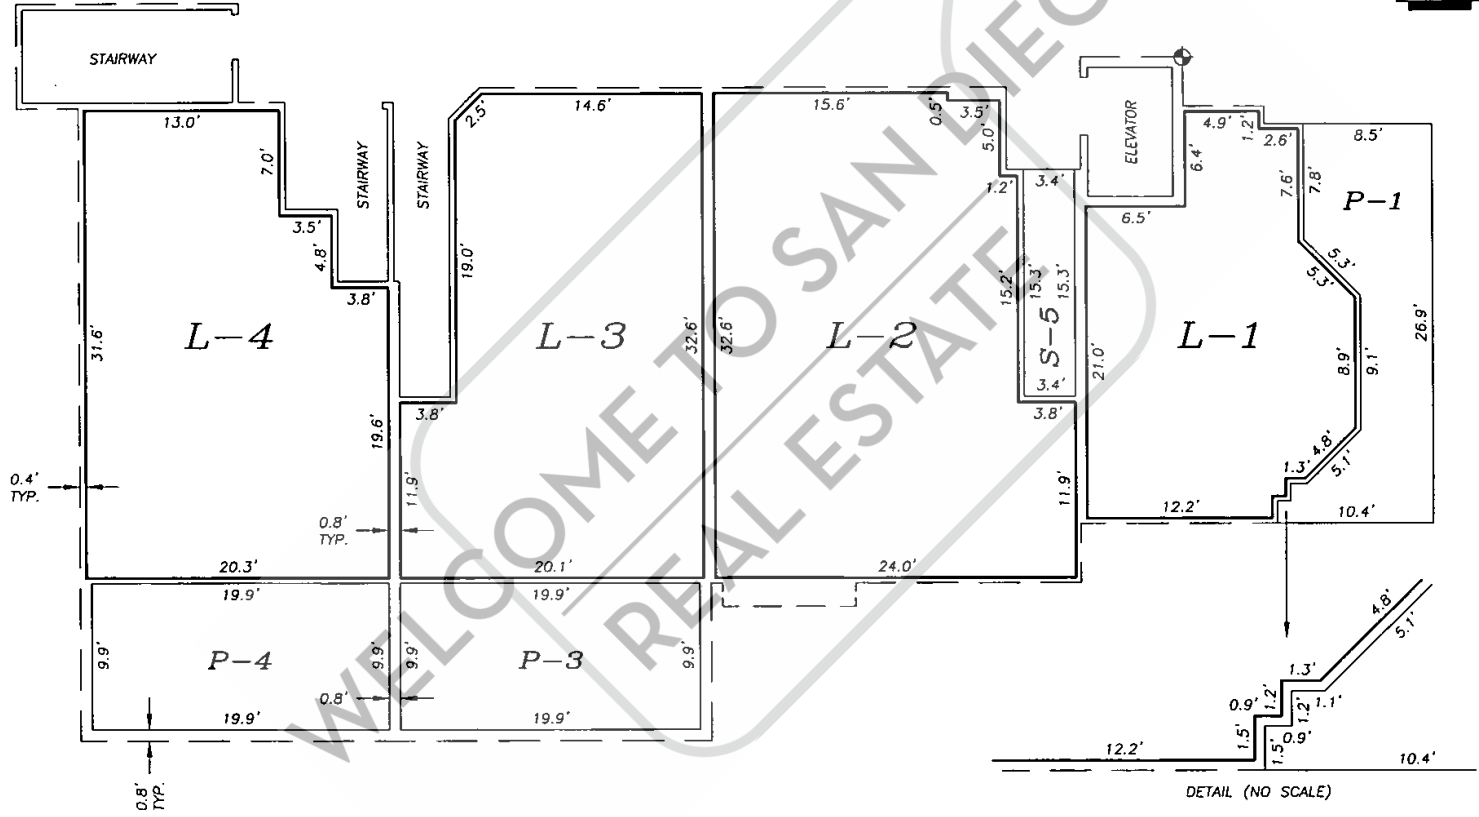


FIRST FLOOR PLAN

SAN DIEGO LAND SURVEYING & ENGINEERING INC.

SHEET 5 OF 9 SHEETS

16827

# UNION VICTORIAN HOUSE CONDOMINIUM PLAN

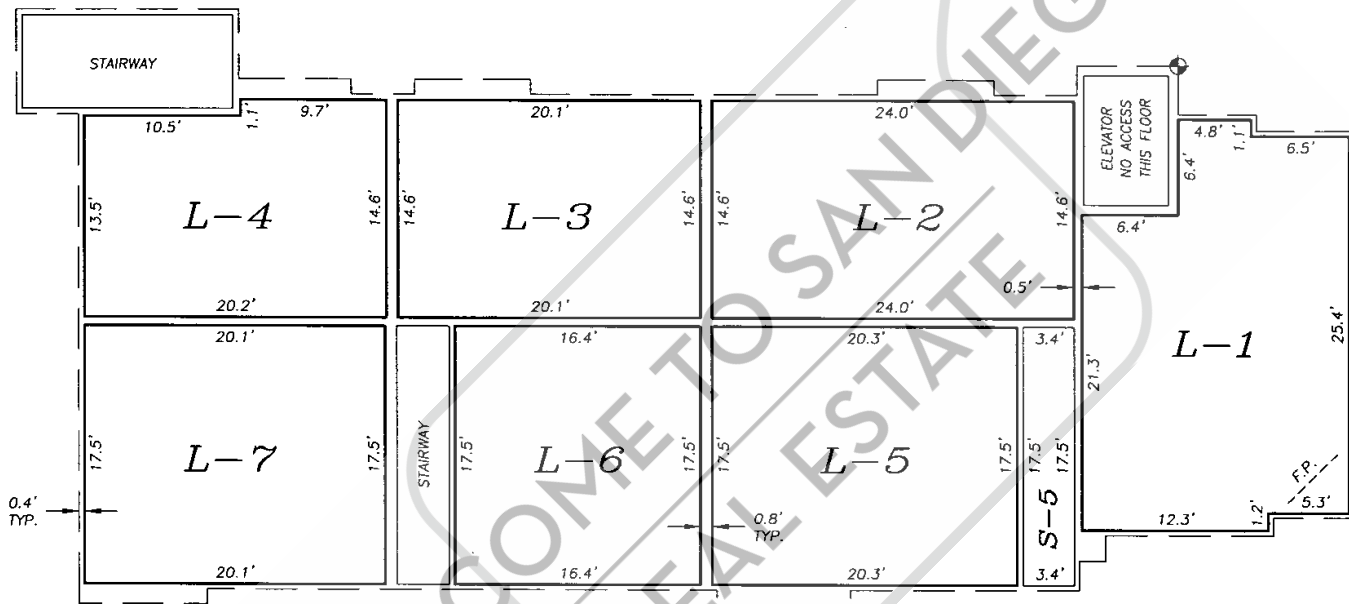


SECOND FLOOR PLAN

SAN DIEGO LAND SURVEYING & ENGINEERING INC.

SHEET 6 OF 9 SHEETS

16828

# UNION VICTORIAN HOUSE CONDOMINIUM PLAN

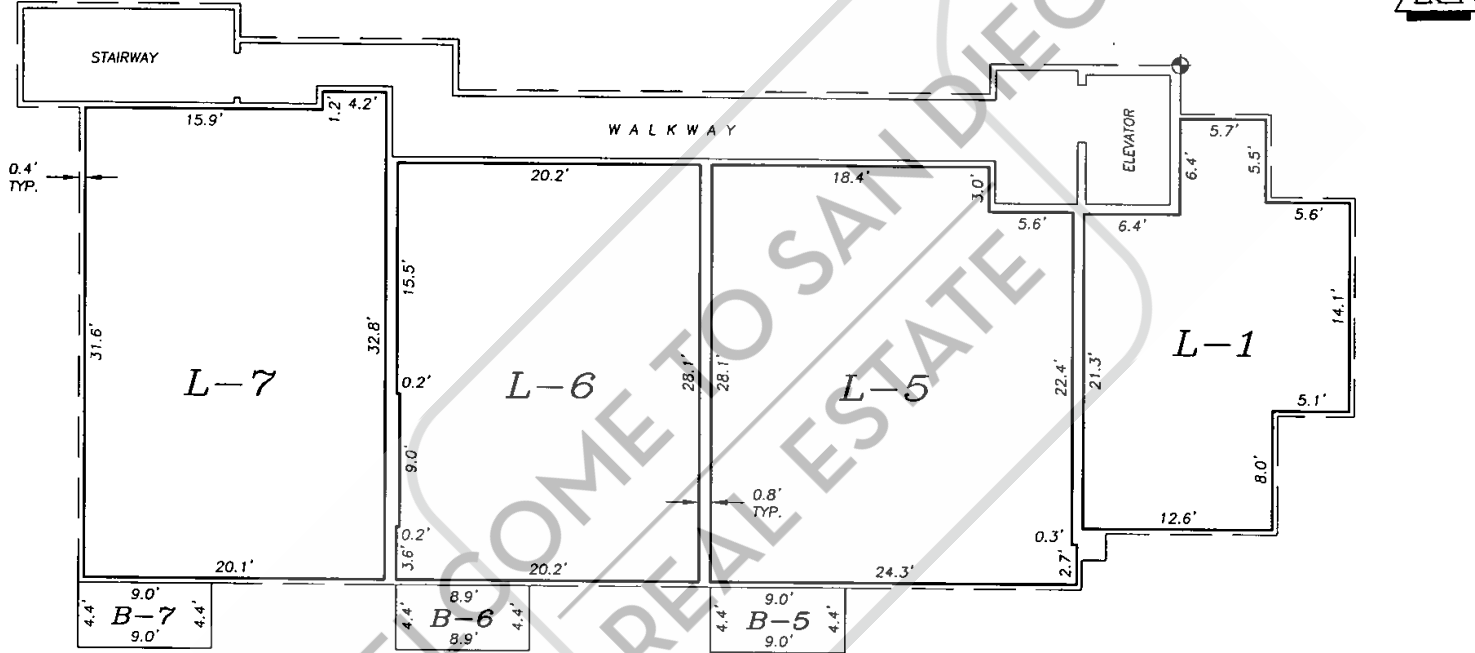


THIRD FLOOR PLAN

SAN DIEGO LAND SURVEYING & ENGINEERING INC.

SHEET 7 OF 9 SHEETS

16829

# UNION VICTORIAN HOUSE CONDOMINIUM PLAN

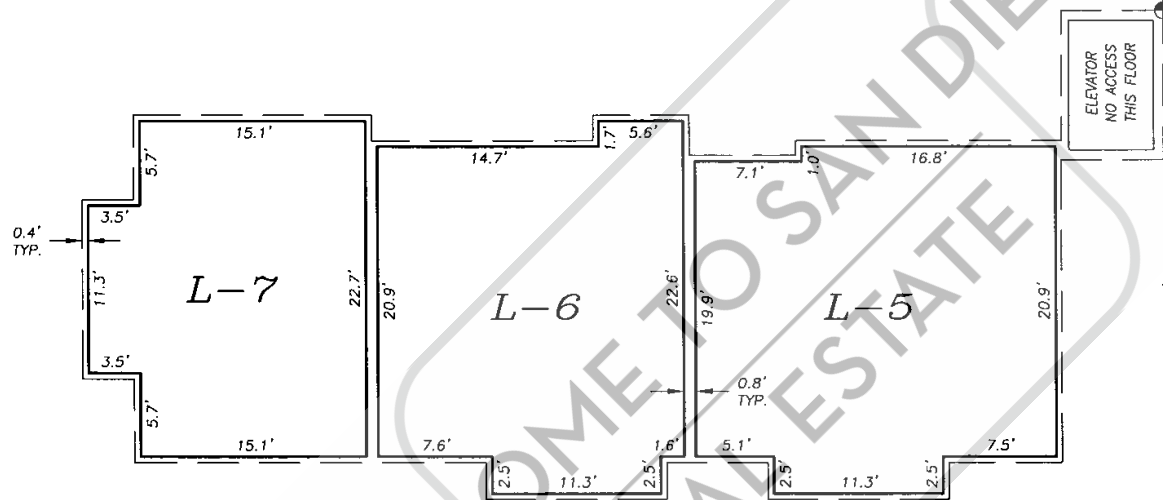

WELCOME TO SAN DIEGO REAL ESTATE




LOFT FLOOR PLAN

SAN DIEGO LAND SURVEYING & ENGINEERING INC.

SHEET 8 OF 9 SHEETS

# UNION VICTORIAN HOUSE CONDOMINIUM PLAN

16830

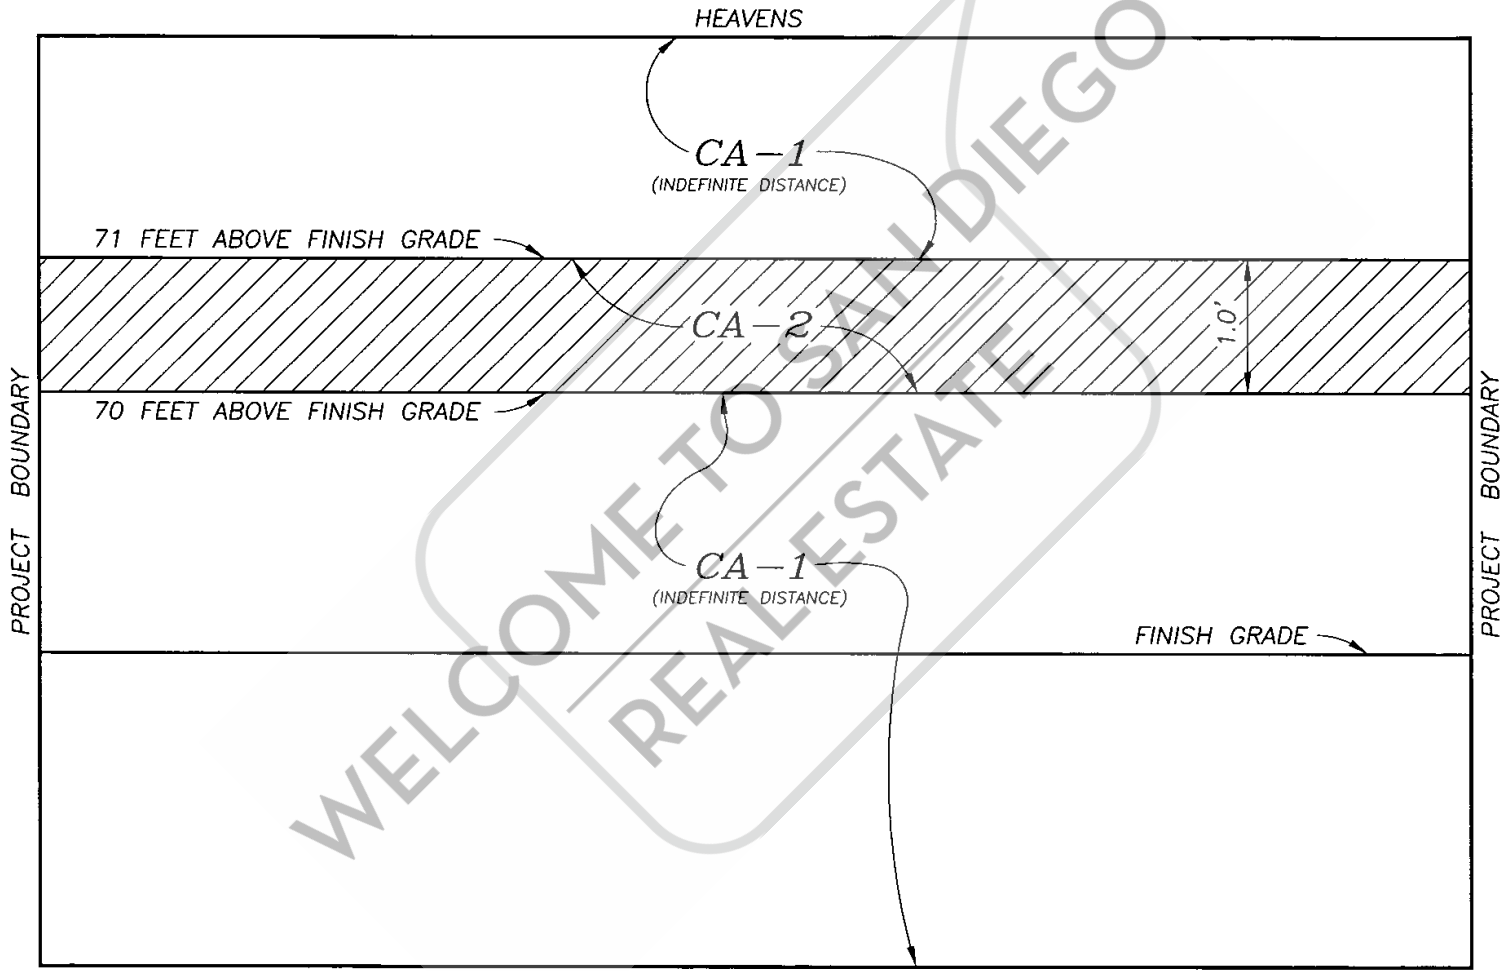

SAN DIEGO LAND SURVEYING & ENGINEERING INC.

VERTICAL CONTROL PLAN

NO SCALE

SHEET 9 OF 9 SHEETS