


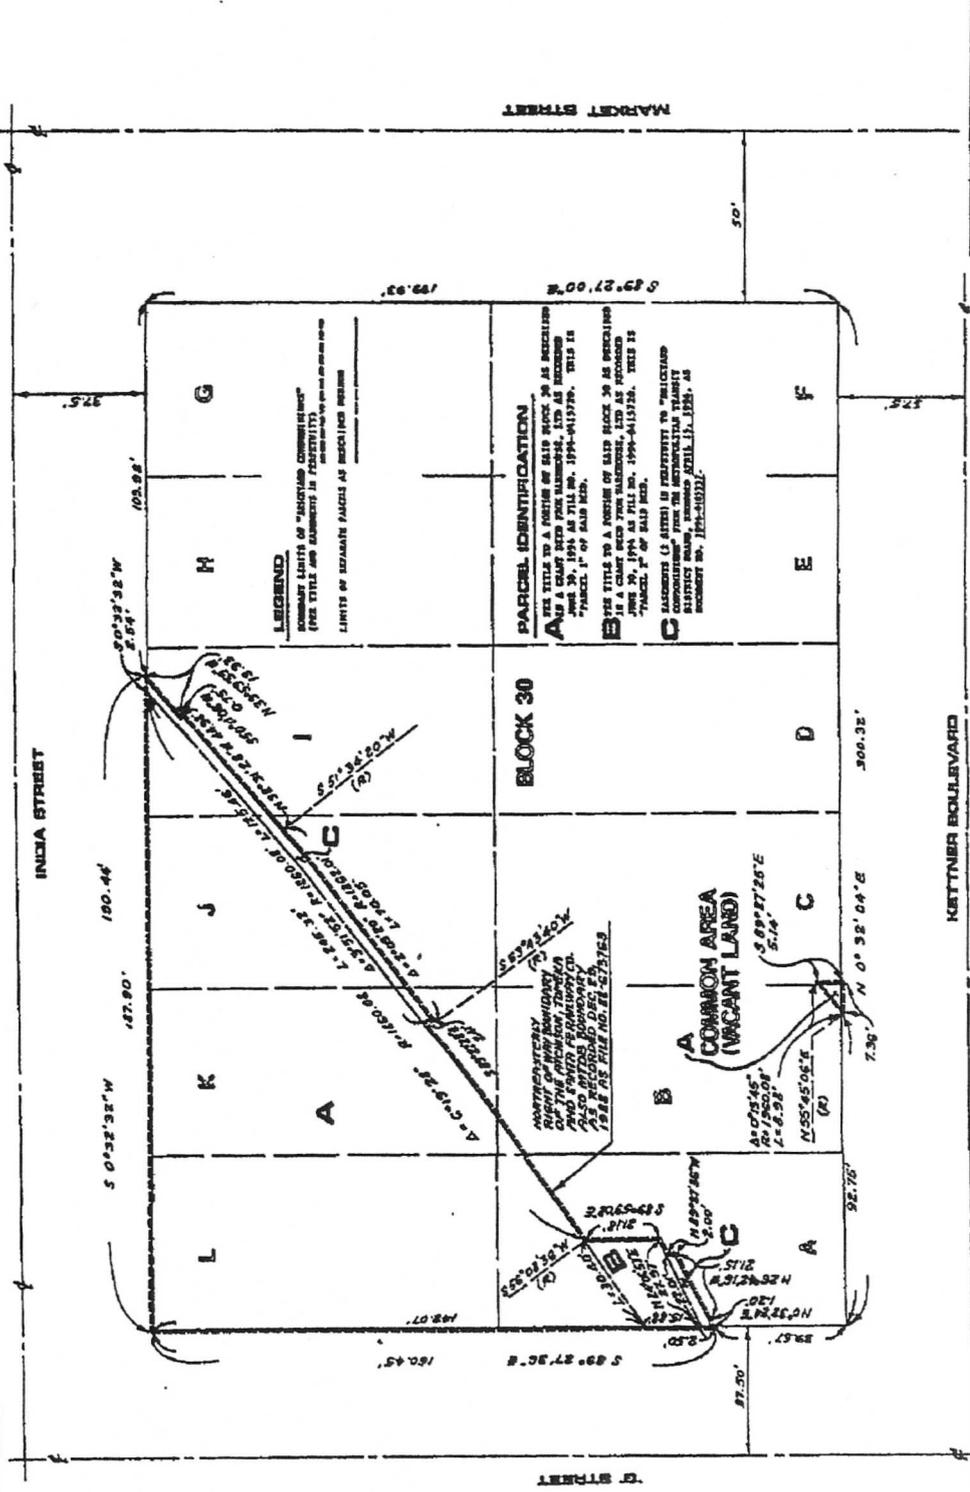

CONDOMINIUM PLAN

SCALE: 1"=50'




**PACIFIC**  
LAND SURVEYING  
Civil Engineering - Surveying - Mapping  

SITE PLAN


**CONDOMINIUM PLAN**

SHEET 3 OF 8 SHEETS

SCALE = 1/8" = 1'-0"

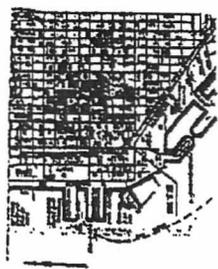

VICINITY MAP

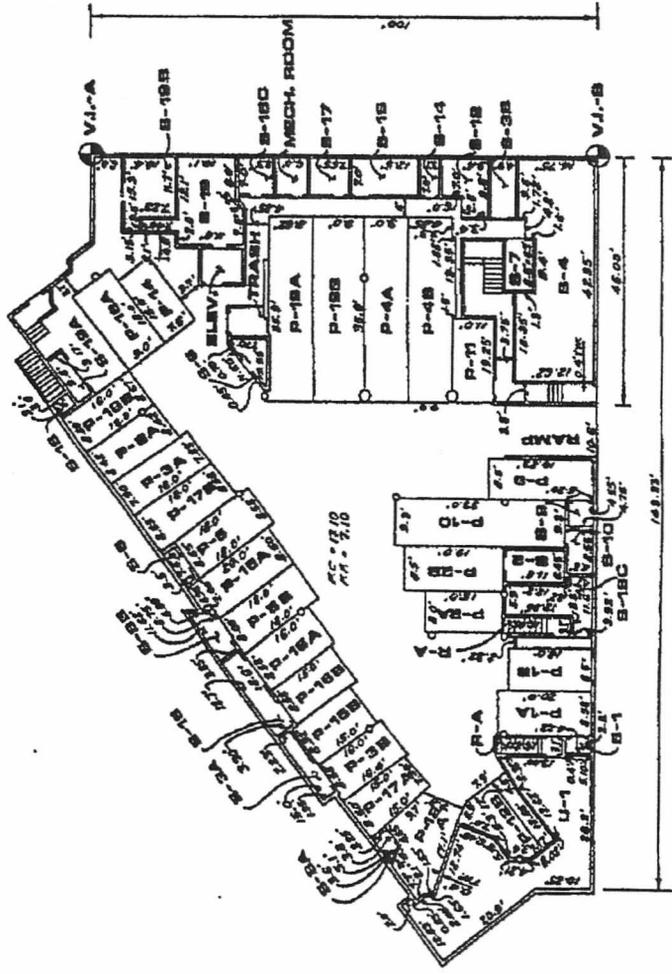

**UNDERGROUND PARKING LEVEL**

FINAL REVISION 5/18/1986




P.L.S. 83-1004




CONDOMINIUM PLAN

SHEET 6 OF 8 SHEETS

SCALE 1/4" = 10'

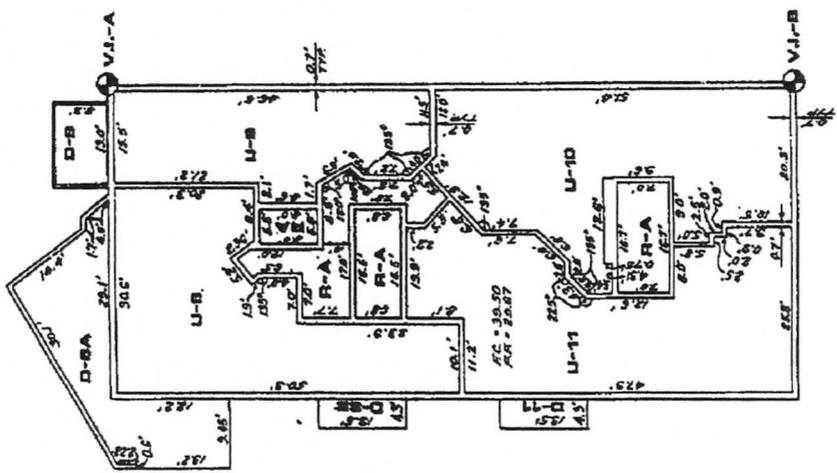

SECOND LEVEL

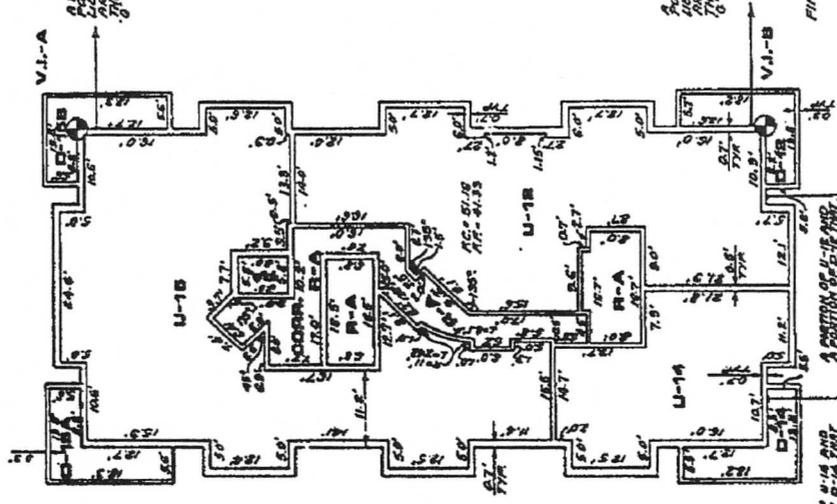

THIRD LEVEL

A PORTION OF U-15 AND A PORTION OF D-14 ARE CONSTRUCTED WITHIN THE RIGHT OF WAY OF 'O' STREET.

A PORTION OF U-18 AND A PORTION OF D-14 ARE CONSTRUCTED WITHIN THE RIGHT OF WAY OF 'O' STREET.



FINAL CHANGES: 5/19/96

**PACIFIC**  
LAND SURVEYING  
Civil Engineering Surveying  

CONDOMINIUM PLAN

SHEET 6 OF 8 SHEETS

SCALE 1/4" = 10'

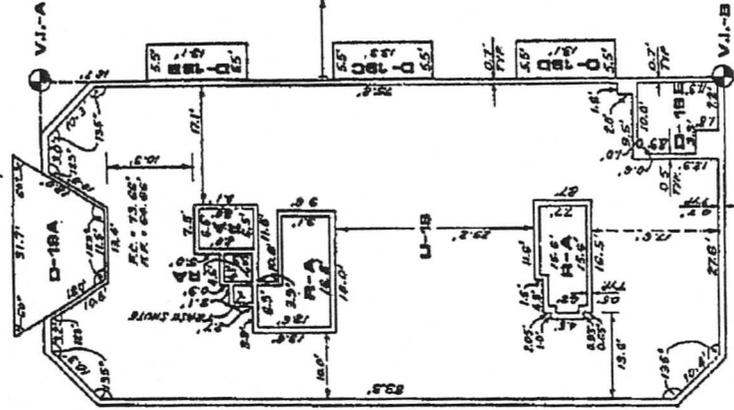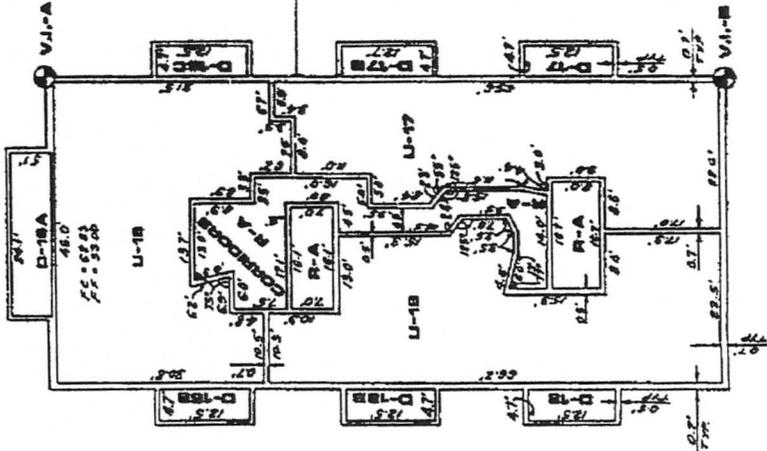

FINAL CHANGE: 5/19/99



FIFTH LEVEL  
PENTHOUSE

FOURTH LEVEL